



Amber - Club

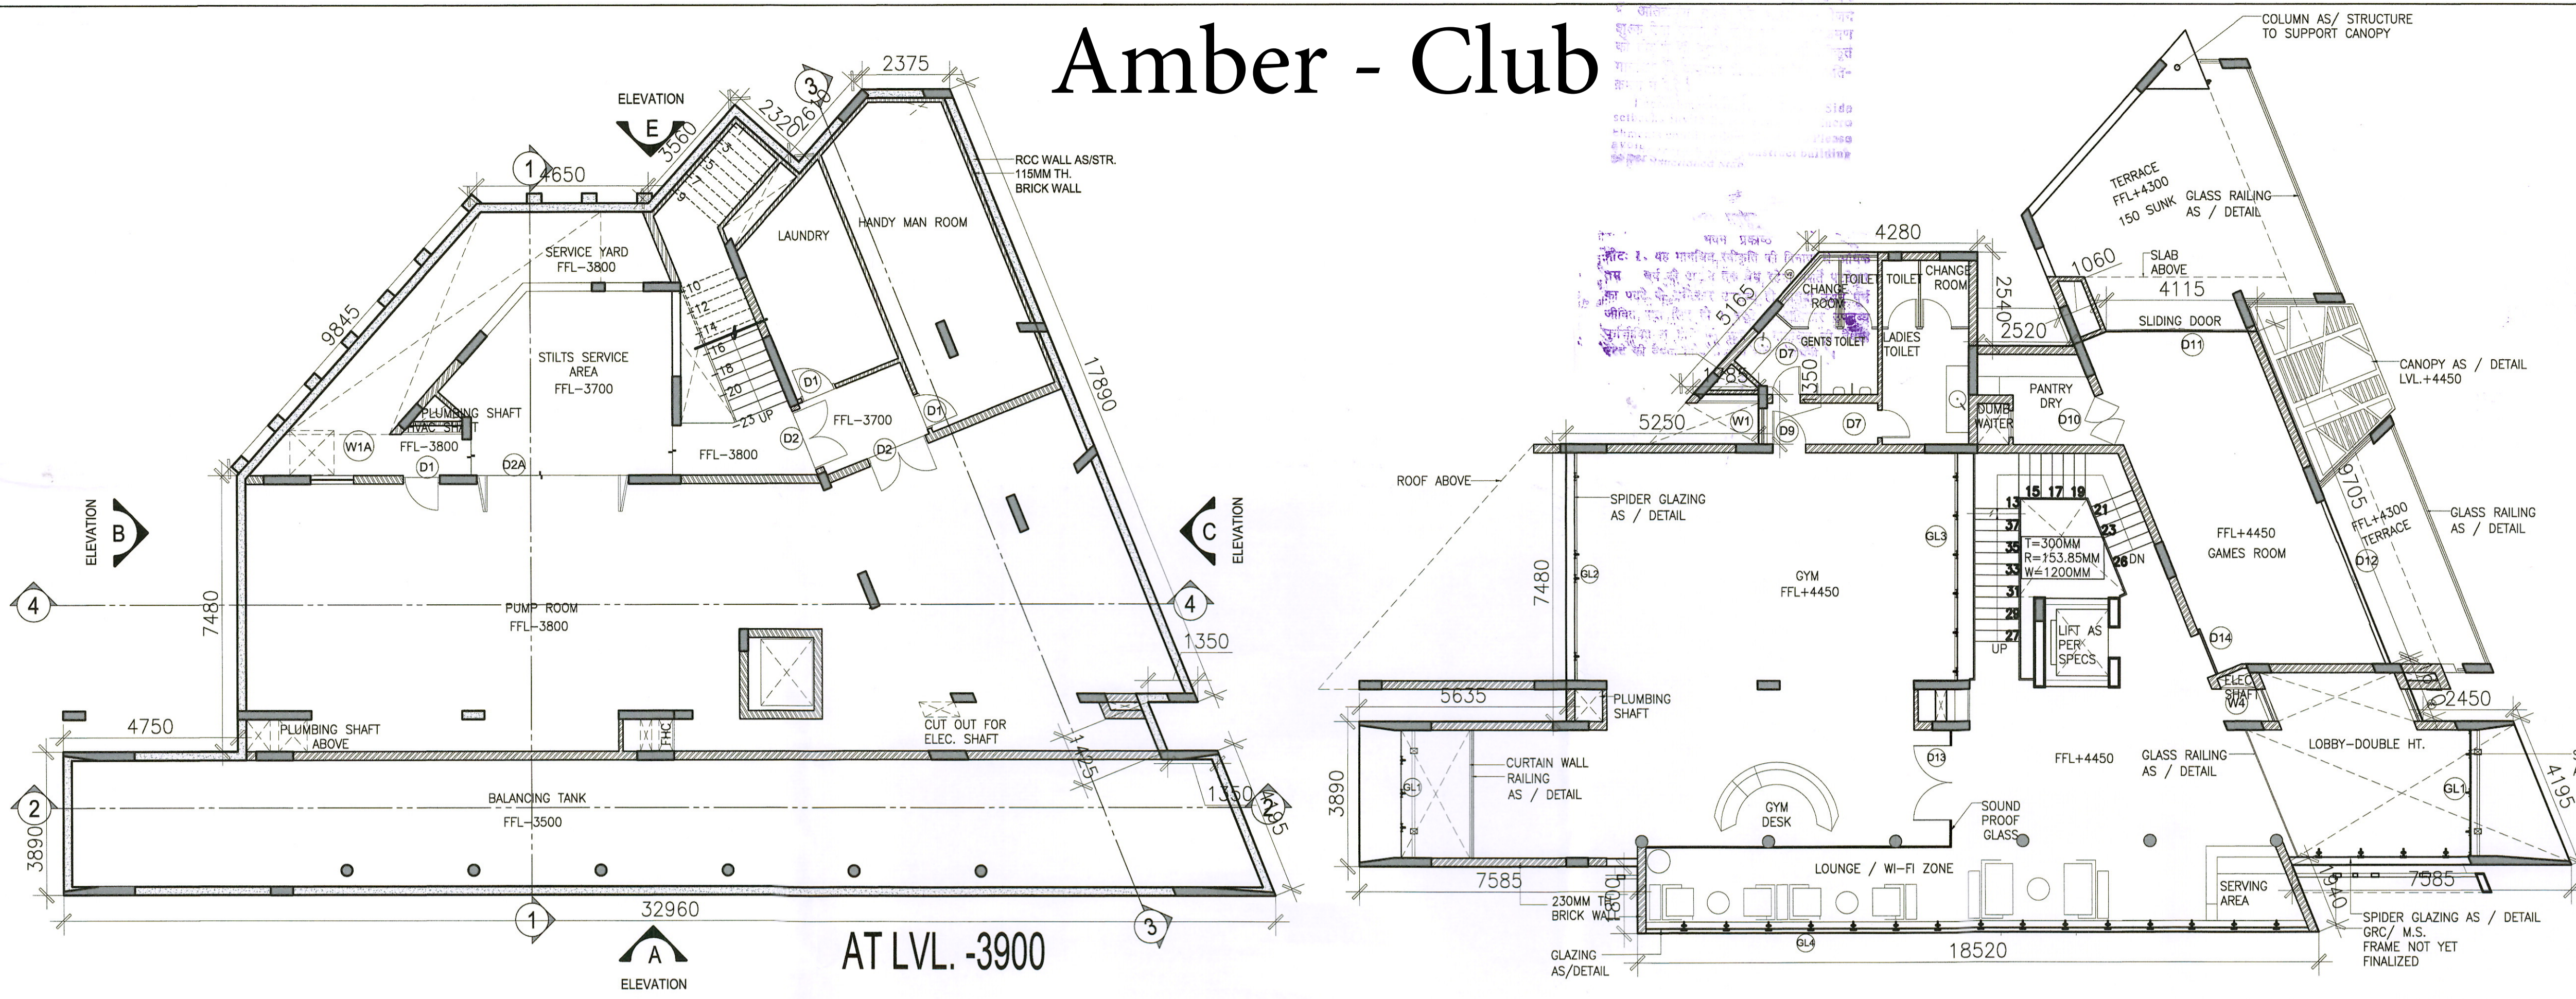


FIRST FLOOR PLAN

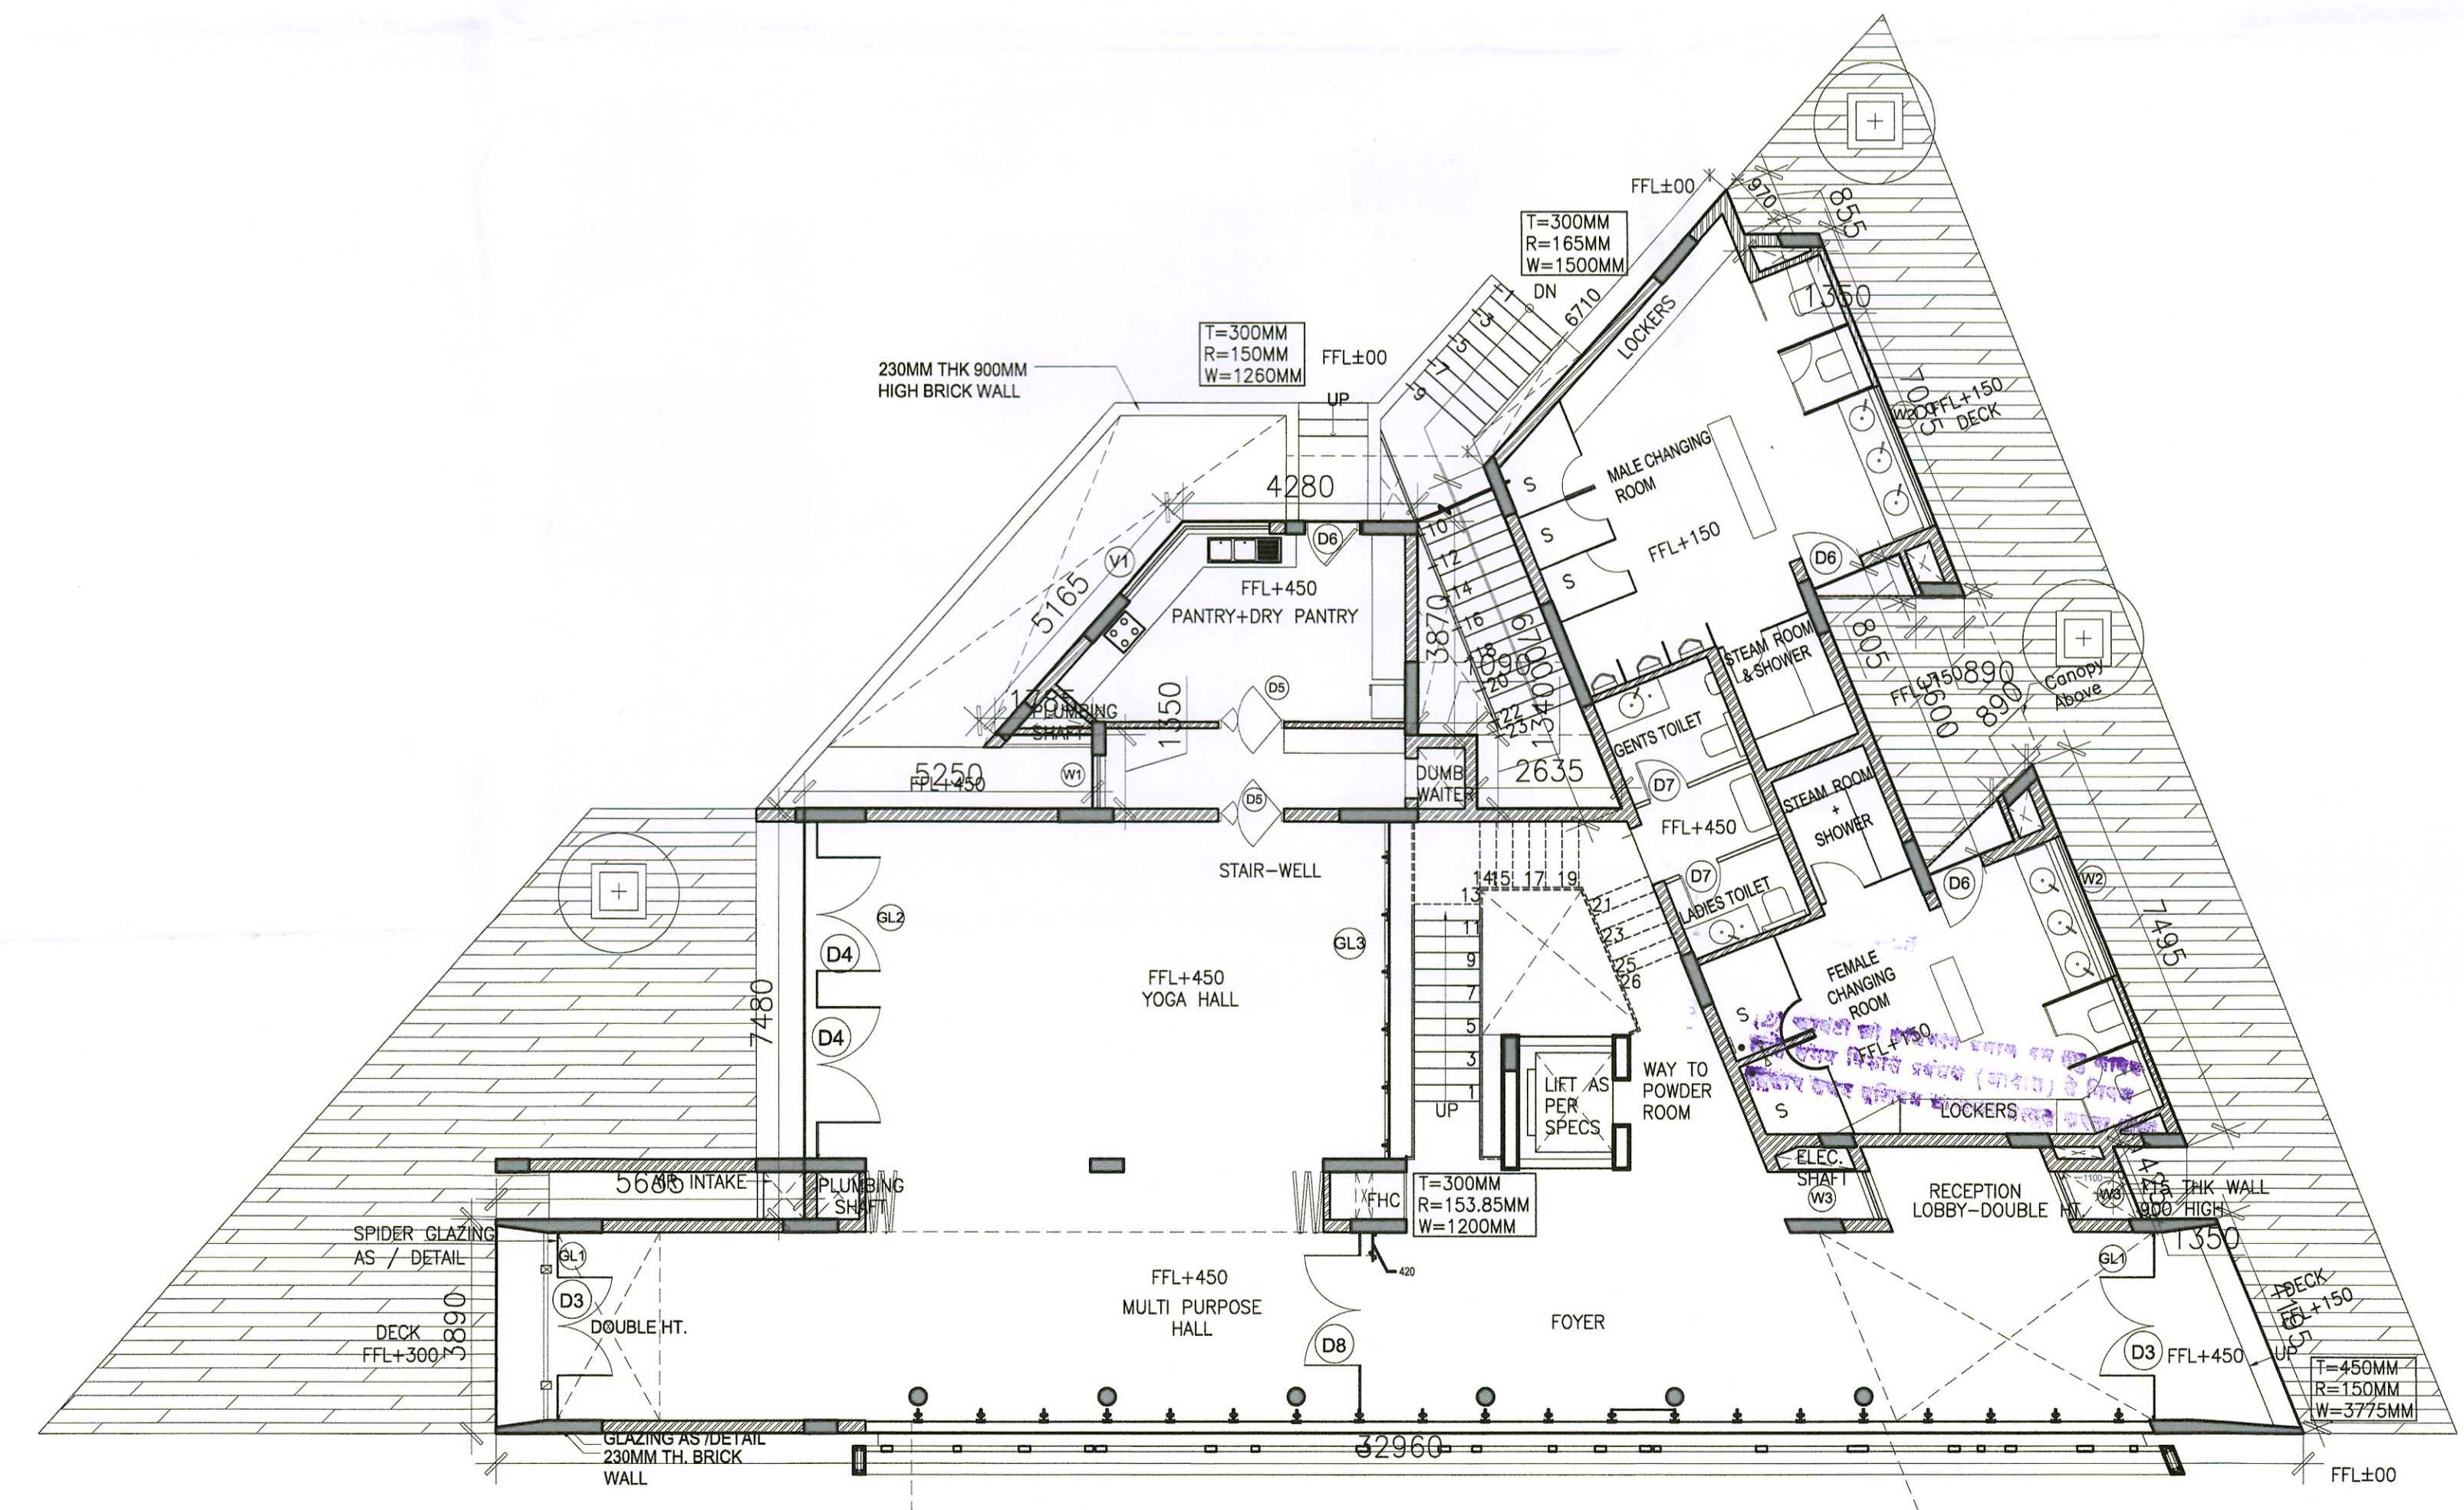

GROUND FLOOR PLAN

SHEET NO:09

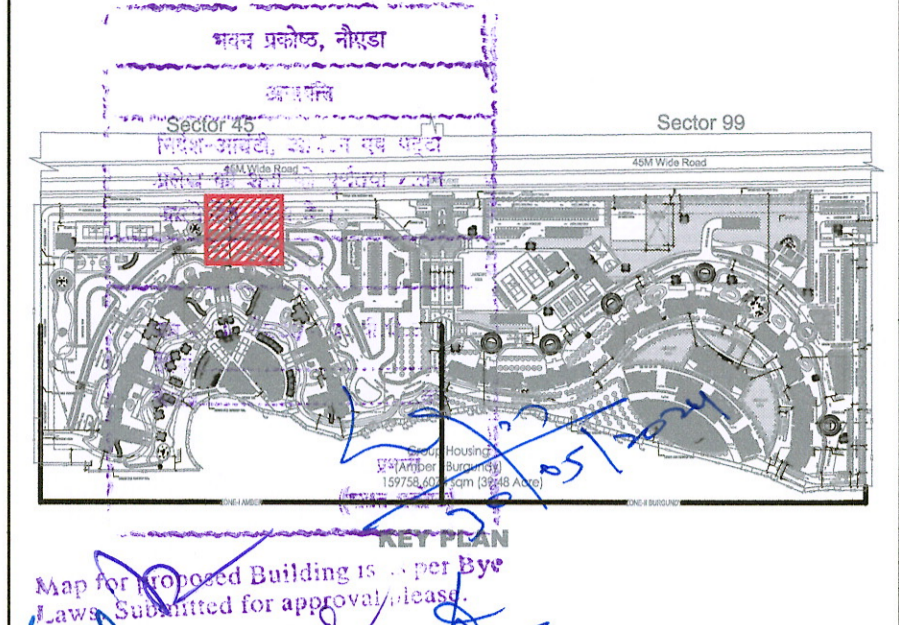

DOOR-WINDOW SCHEDULE

TYPE	WIDTH	CILL	LINTEL	REMARKS
D1	1000x2400	-	2100	MAIN ENT.
D2	1800x2400	-	2400	MAIN ENT.
D2A	4100x2400	-	2100	FOLDING
D3	1800x2400	-	2400	GLAZING
D4	2000x2400	-	2400	GLAZING
D5	1200x2400	-	2400	M.BED RM.
D6	1000x2400	-	2400	MAIN ENT.
D7	750x2400	-	2100	TOI. DOOR
D8	1400x2400	-	2400	MAIN ENT.
D9	900x2400	-	2400	MAIN ENT.
D10	1500x2400	-	2400	MAIN ENT.
D11	3800x2400	-	2400	GLAZING
D12	4750x2400	-	2400	GLAZING
D13	2000x2400	-	2400	GLAZING
D14	1200x2400	-	2400	MAIN ENT.
GL1	3400X8600	100	8600	GLAZING
GL2	6150X8600	100	8600	GLAZING
GL3	6150X8600	100	8600	GLAZING
W1	1000X1050	900	2100	CORRIDOR
W2	2750X1050	900	2100	TOILET
W3	900X1050	900	2100	--
V1	1650X300	1800	2100	PANTRY

R.NO. DESCRIPTION DATE DWN CHK

PROJECT:
HIGH RISE RESIDENTIAL DEVELOPMENT-(BURGUNDY)
 NOIDA, UTTAR PRADESH.
 CLIENT/OWNER
unitech
 M/s Unitech Hi-Tech Developers Limited
 8/13th Floor, Tower B, Signature Tower, South City-1,
 Gurugram, 122001, Haryana

CLIENT/OWNER SIGNATURE

DESIGN ENGINEERING PROJECT MANAGEMENT CONSULTANTS
vyom
 2 Shambhu Dayal Bagh, GF, Opp. Modi Mill, Okhla Phase-3, New Delhi 110020
 T: +91 11 26910018 / 0019
 E: info@vyom.in W: www.vyom.in

ARCHITECT'S SIGNATURE

VAIBHAV BHANGALE
 CA/2006/38188
 Sector-96,97 & 98
 Noida

TITLE: **AMBER (CLUB HOUSE)**

SUB TITLE: **FLOOR PLANS**

ORIENTATION	DRAWING NO.	REVISION
	VYM-UGCC-AMB-CH-SD-100	R.A
SCALE		SHEET
1:100		A1