



# Burgundy - Club

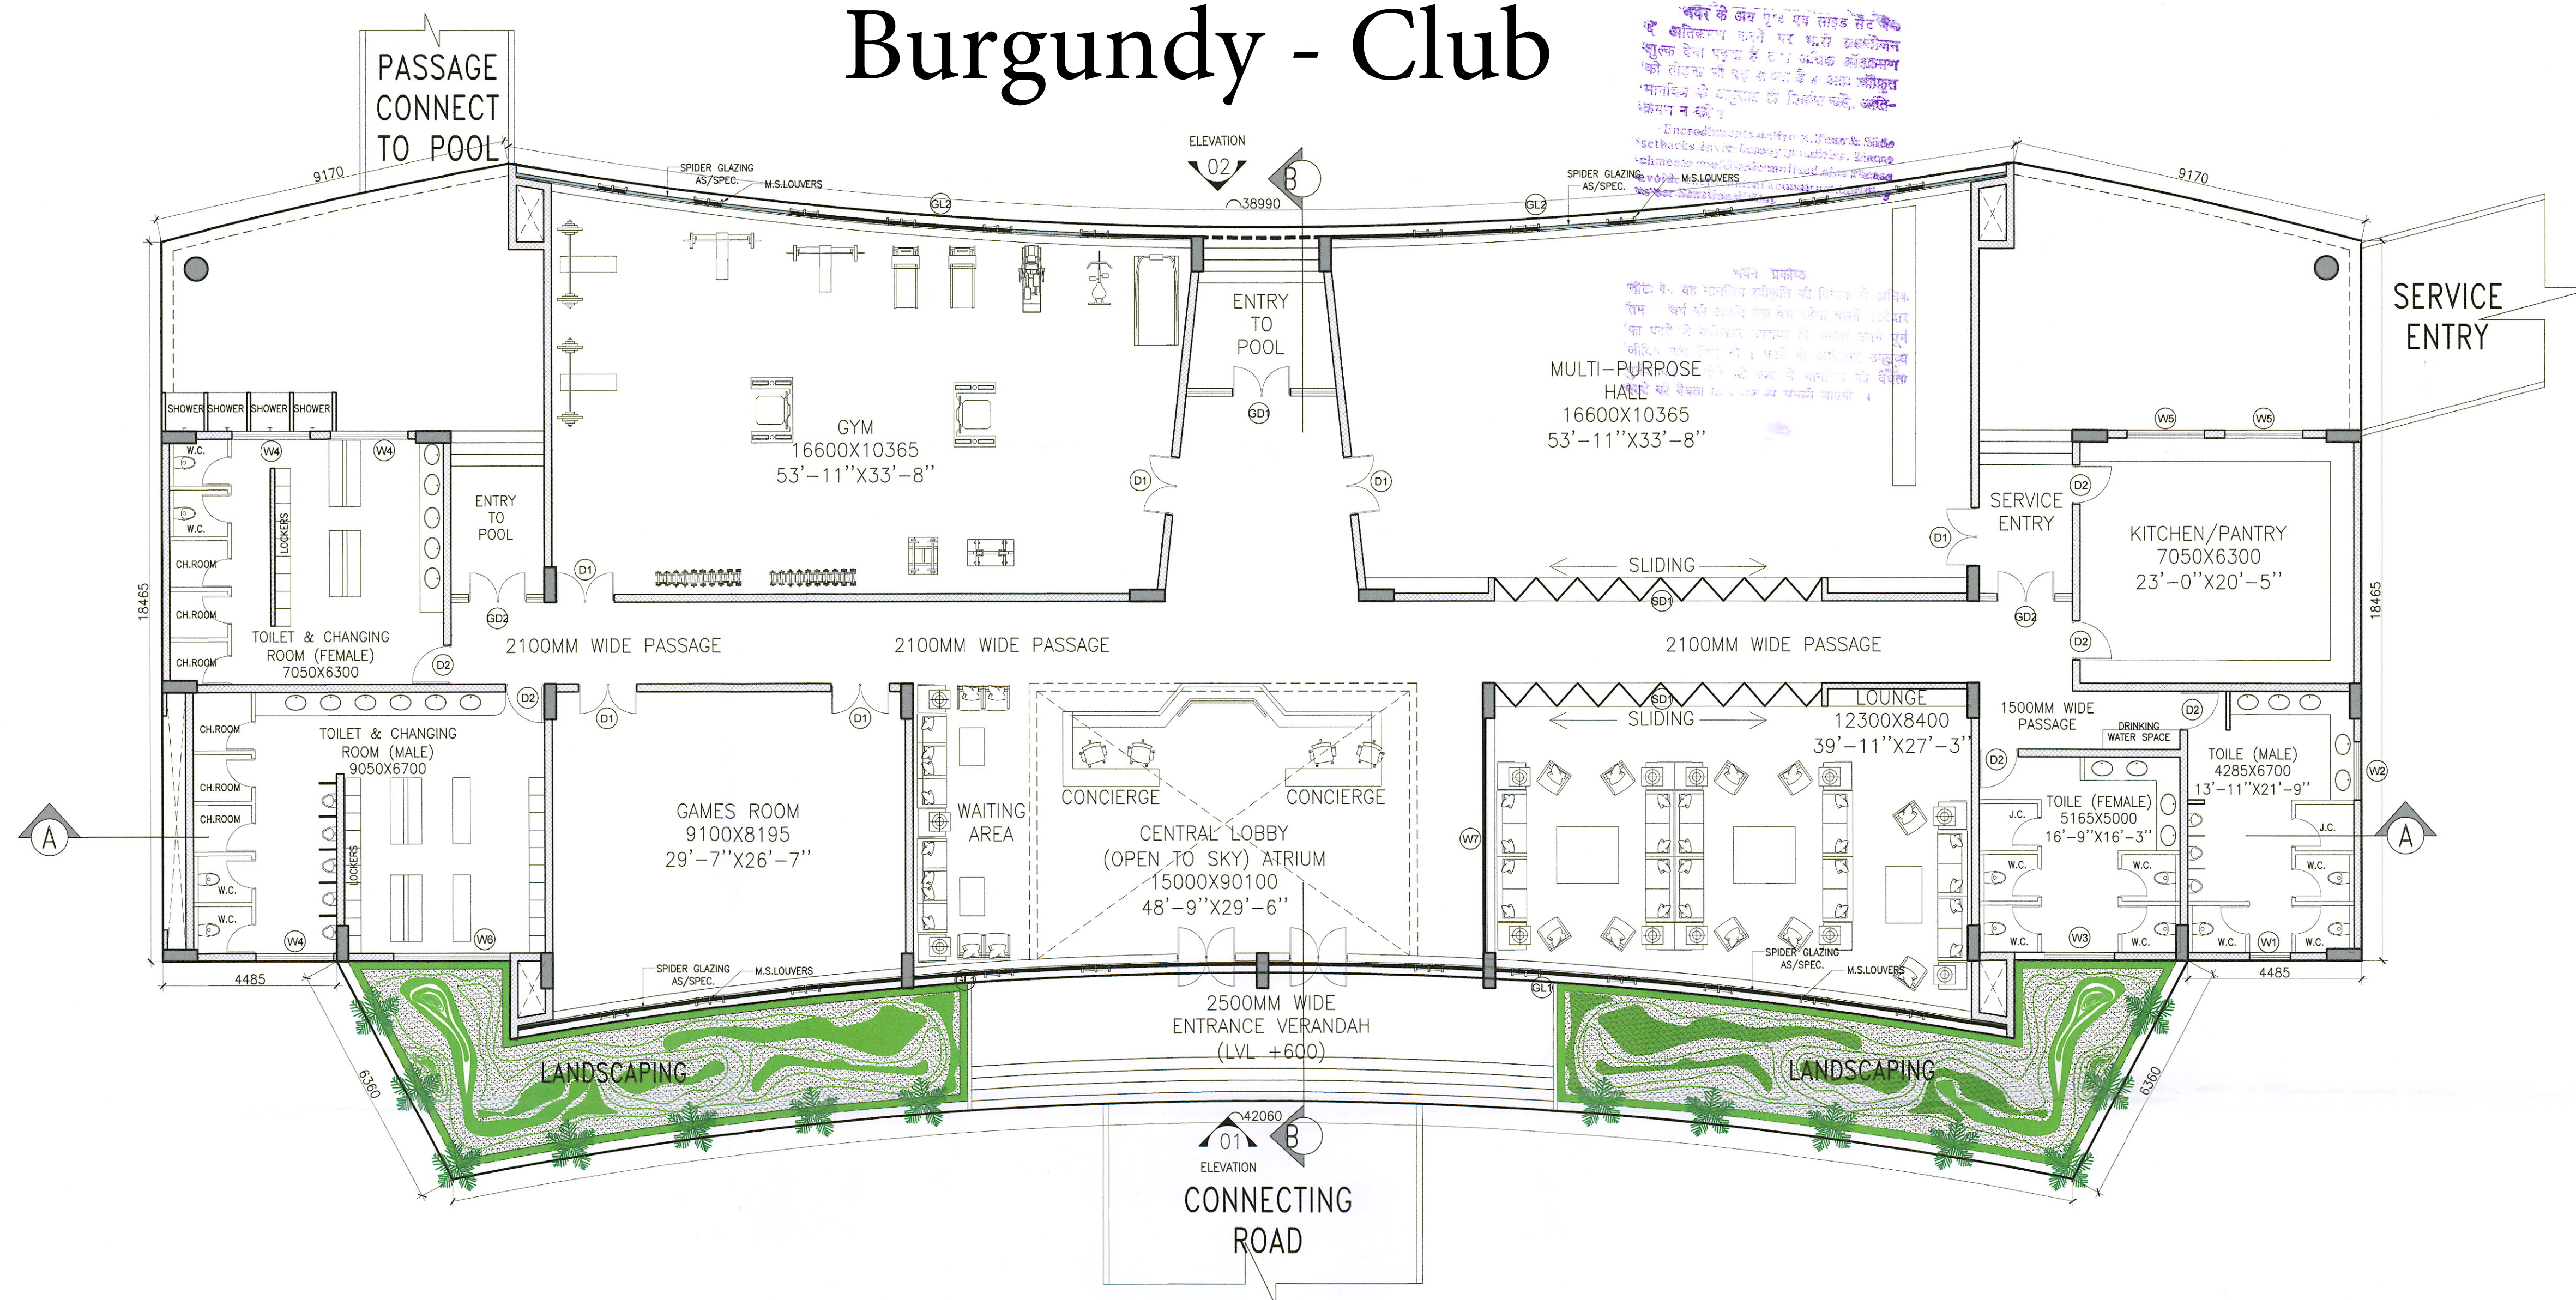

**GROUND FLOOR PLAN**

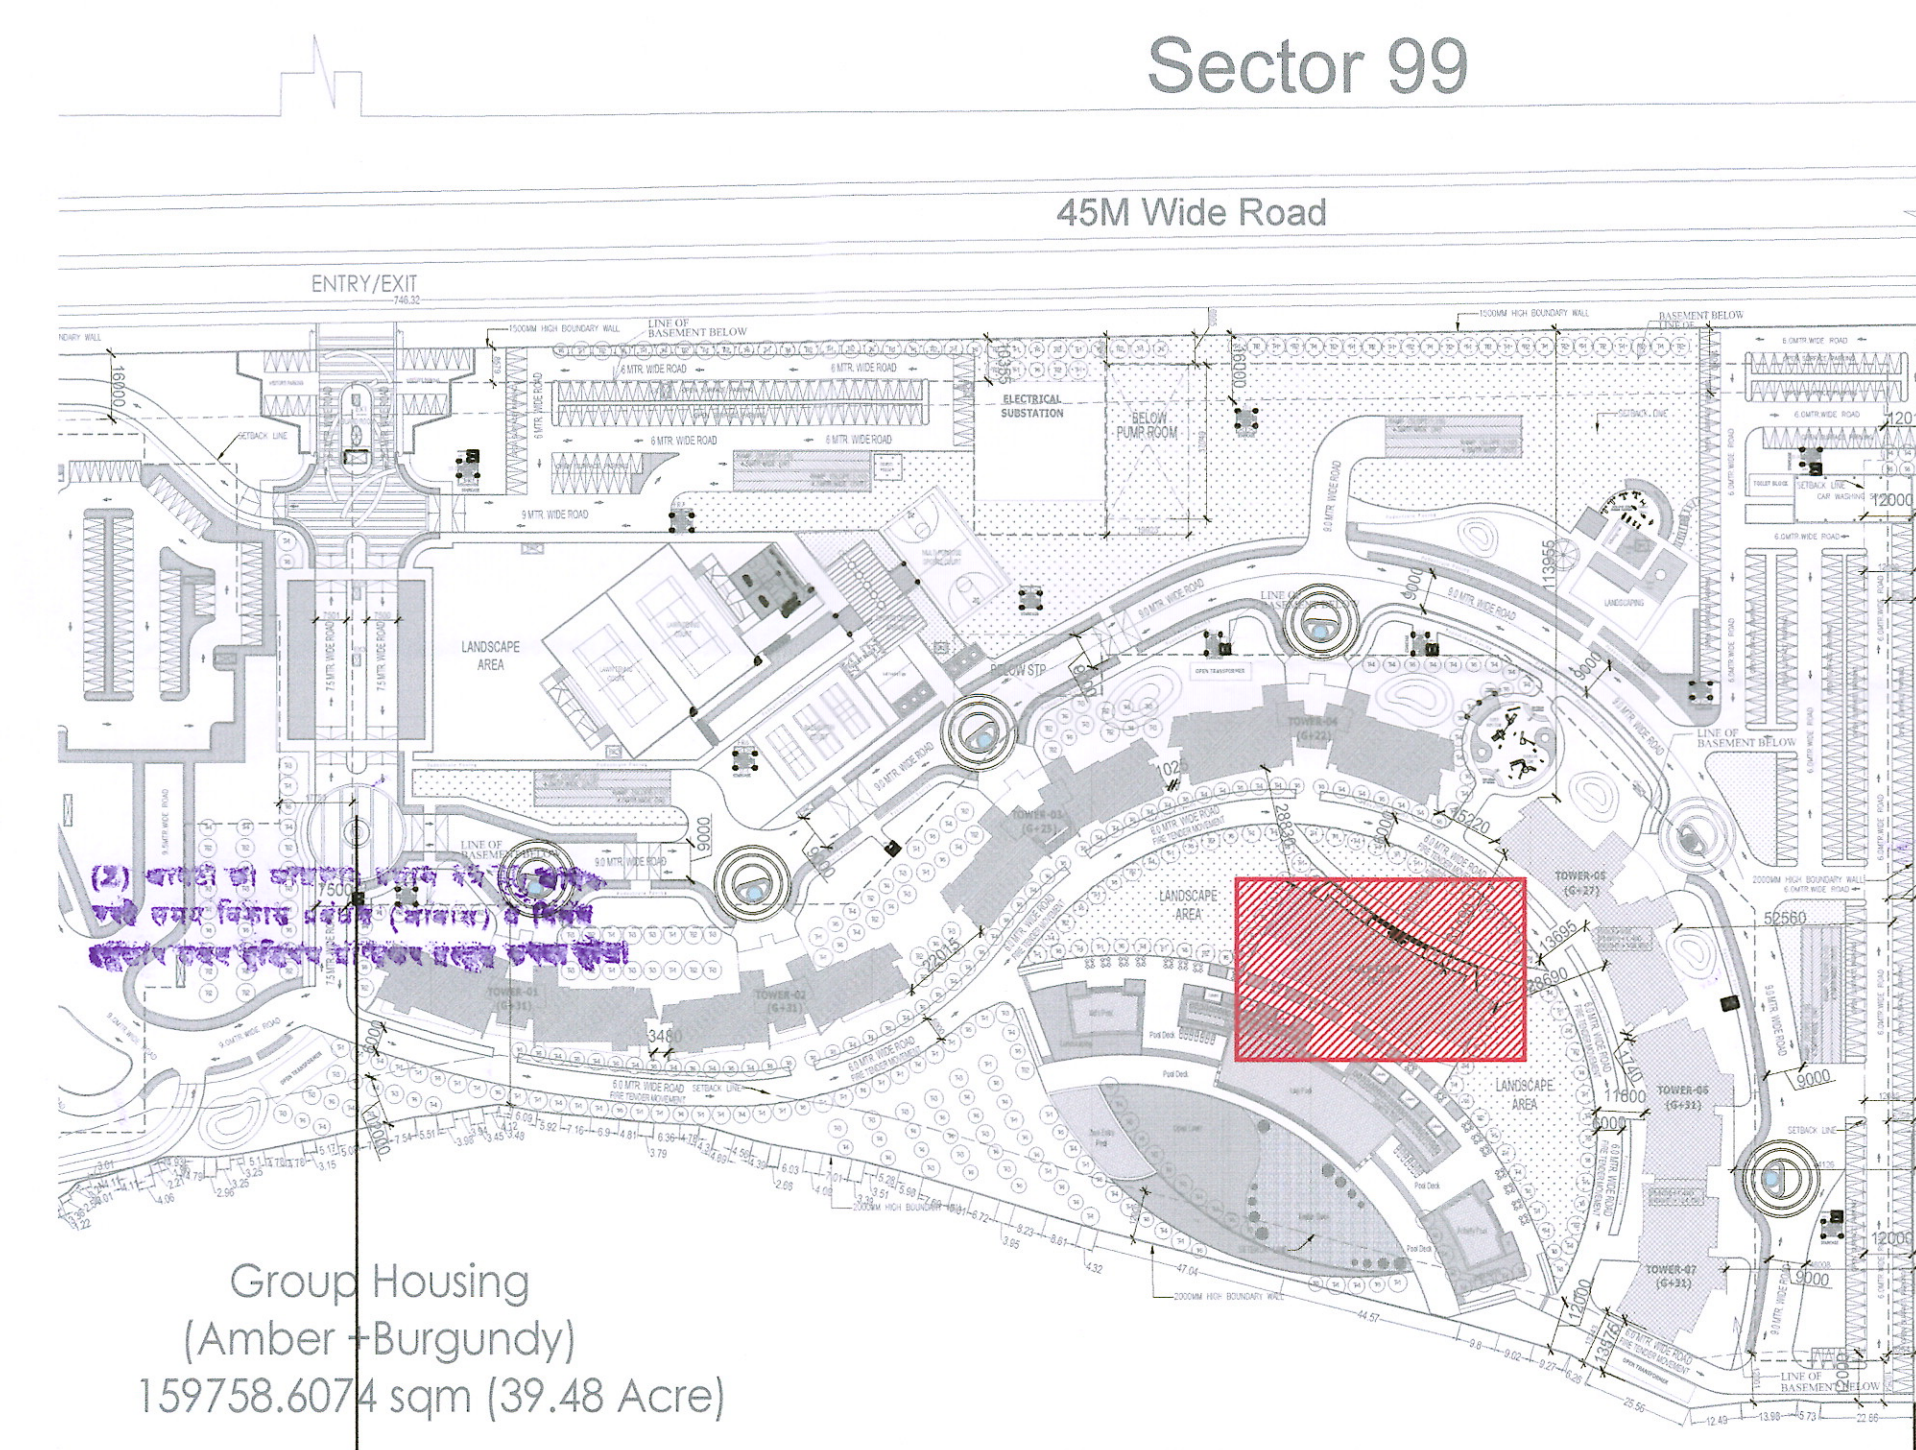

**KEY PLAN**

Handwritten notes and signatures in blue ink, including a date '23/05/2018' and a signature 'Vaibhav Bhangale'.

R.NO.	DESCRIPTION	DATE	DWN	CHK

PROJECT:  
**HIGH RISE RESIDENTIAL DEVELOPMENT-(BURGUNDY)**  
NOIDA, UTTAR PRADESH.  
CLIENT/OWNER **unitech**  
M/s Unitech Hi-Tech Developers Limited  
8/13th Floor, Tower B, Signature Tower, South City-1,  
Gurugram, 122001, Haryana

CLIENT/OWNER SIGNATURE

DESIGN ENGINEERING PROJECT MANAGEMENT CONSULTANTS  
**VYOM**  
2 Shambhu Dayal Bagh, GF, Opp. Modi Mill, Okhla Phase-3, New Delhi 110020  
T: +91 11 26910018 / 0019  
E: info@vyom.in W: www.vyom.in

ARCHITECT'S SIGNATURE  
**VAIBHAV BHANGALE**  
CA/2006/38188

TITLE: **BURGUNDY (CLUB HOUSE)**

SUB TITLE: **GROUND FLOOR PLAN**

ORIENTATION	DRAWING NO.	REVISION
	VYM-UGCC-BURG-GC-SD-100	R.A
SCALE		SHEET
1:100		A1