

- Legend**
- Phase - 1
 - Phase - 2
 - Phase-3 - Approval withheld by Noida Authority.
 - Land allotted, Lease Deed executed but possession not given till date.

PROJECT:
HIGH RISE RESIDENTIAL DEVELOPMENT-(UNIHOME-3)
 NOIDA, UTTAR PRADESH.
CLIENT/OWNER
 Unitech Limited
 8th Floor, Tower-B, Signature Tower,
 Gurugram (Hr.) - 122007



CLIENT/OWNER SIGNATURE

DESIGN ENGINEERING PROJECT MANAGEMENT CONSULTANTS
VYOM
 2 Shambhu Dayal Bagh, GF, Opp. Modi Mill, Okhla Phase-3, New Delhi 110020
 T: +91 11 26910018 / 0019
 E: info@vyom.in www.vyom.in




ARCHITECT'S SIGNATURE

TITLE: UNIHOMES-3

SUB TITLE: SITE PLAN

ORIENTATION	DRAWING NO.	REVISION
	VYM-UNI-UM3-SD-001	R.A
		SHEET
SCALE 1:1000		A1

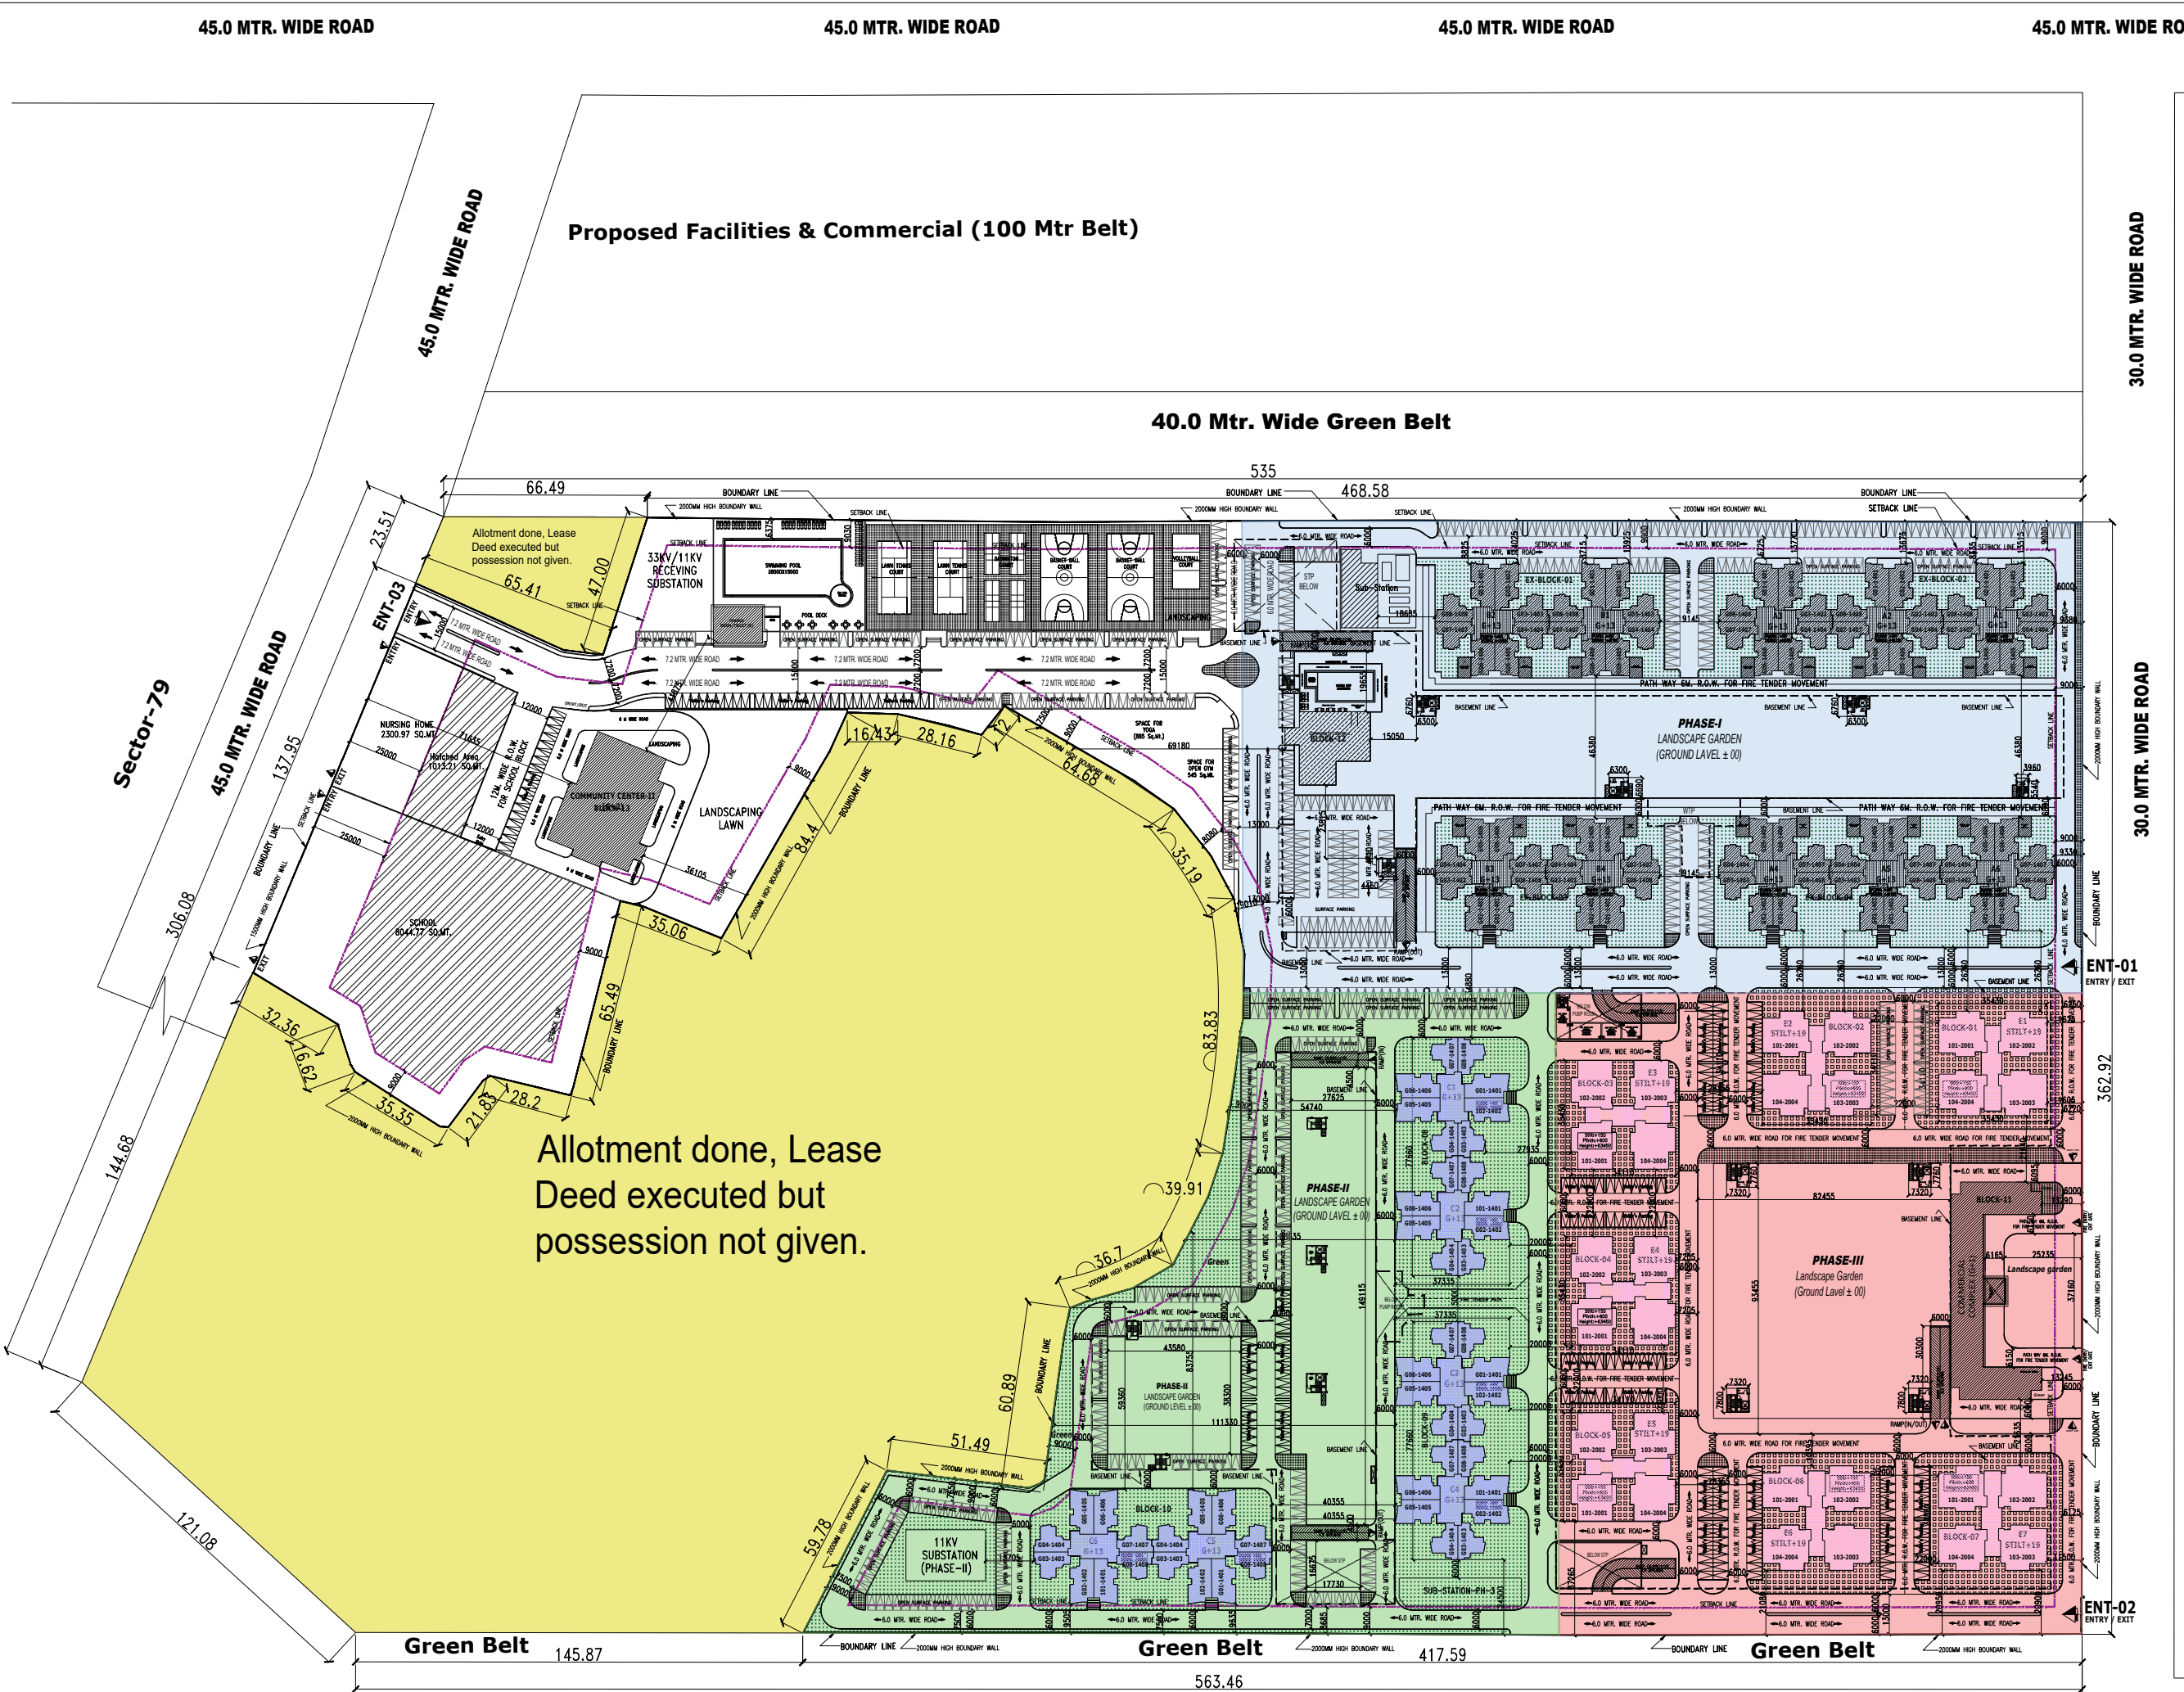

SITE LAYOUT PLAN

45.0 MTR. WIDE ROAD

45.0 MTR. WIDE ROAD

45.0 MTR. WIDE ROAD

45.0 MTR. WIDE ROAD

45.0 MTR. WIDE ROAD

Proposed Facilities & Commercial (100 Mtr Belt)

40.0 Mtr. Wide Green Belt

30.0 MTR. WIDE ROAD

30.0 MTR. WIDE ROAD

Sector-79

45.0 MTR. WIDE ROAD

Green Belt 145.87

Green Belt 563.46

Green Belt 417.59

Allotment done, Lease Deed executed but possession not given.

Allotment done, Lease Deed executed but possession not given.

PHASE-I
LANDSCAPE GARDEN
(GROUND LEVEL ± 00)

PHASE-II
LANDSCAPE GARDEN
(GROUND LEVEL ± 00)

PHASE-III
Landscape Garden
(Ground Level ± 00)

11KV SUBSTATION (PHASE-II)

33KV/11KV RECEIVING SUBSTATION

COMMUNITY CENTER

NURSING HOME

SCHOOL

100% WIDE ROAD

100% WIDE ROAD

