


45M Wide Road

45M Wide Road

ENTRY/EXIT

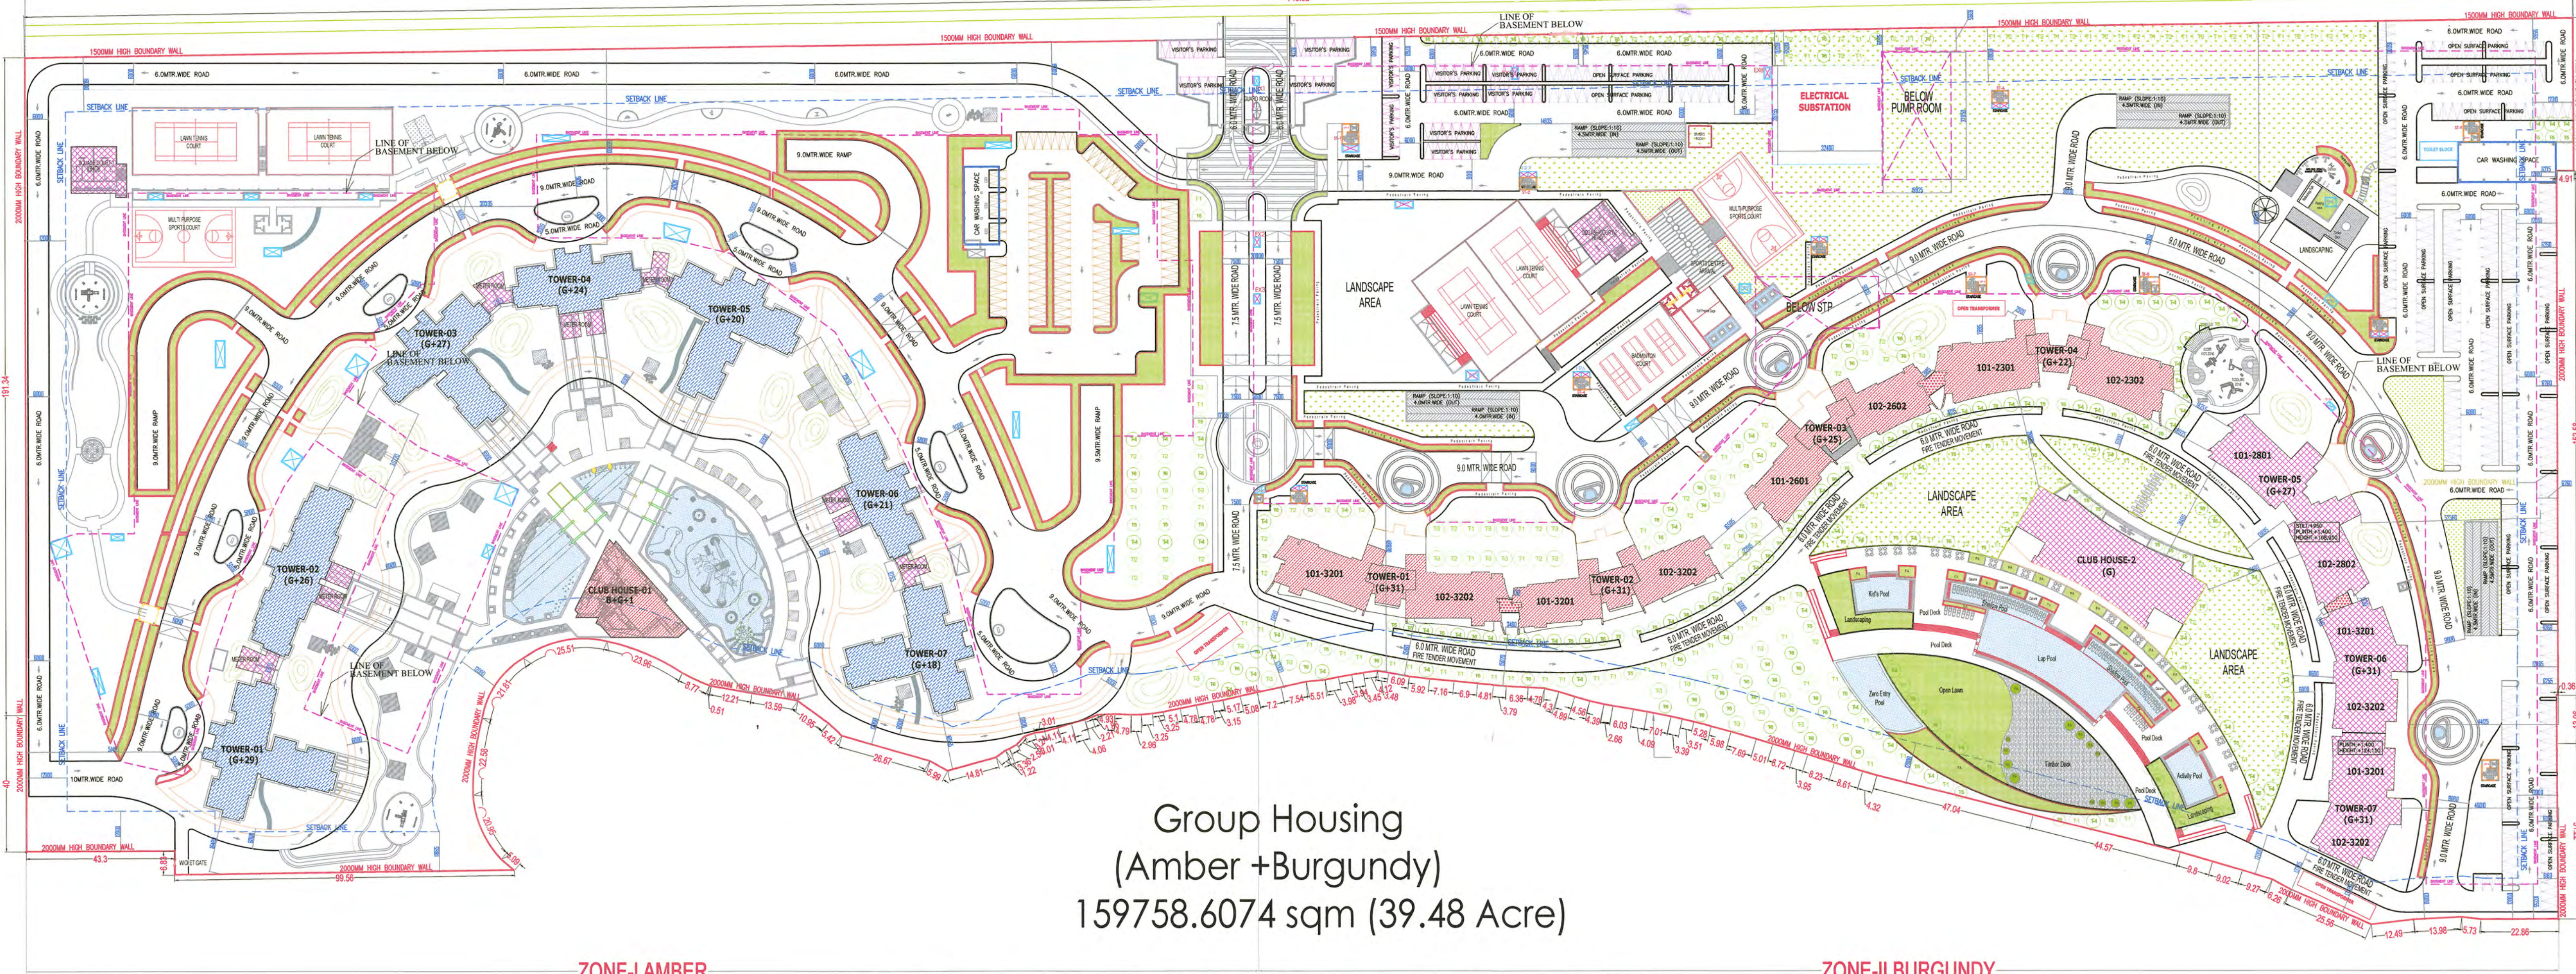

Group Housing
(Amber +Burgundy)
159758.6074 sqm (39.48 Acre)

ZONE-I AMBER

ZONE-II BURGUNDY




SITE LAYOUT PLAN

- TOWERS ALREADY APPROVED & CONSTRUCTED (NBC 2005/OLD BYELAWS)
- TOWERS APPROVED BUT REVISED & CONSTRUCTED (NBC 2005/OLD BYELAWS)
- TOWERS & OTHER FACILITIES REVISED (NBC 2016 & LATEST BYELAWS) NEW CONSTRUCTION

AREA SUMMARY CHART			


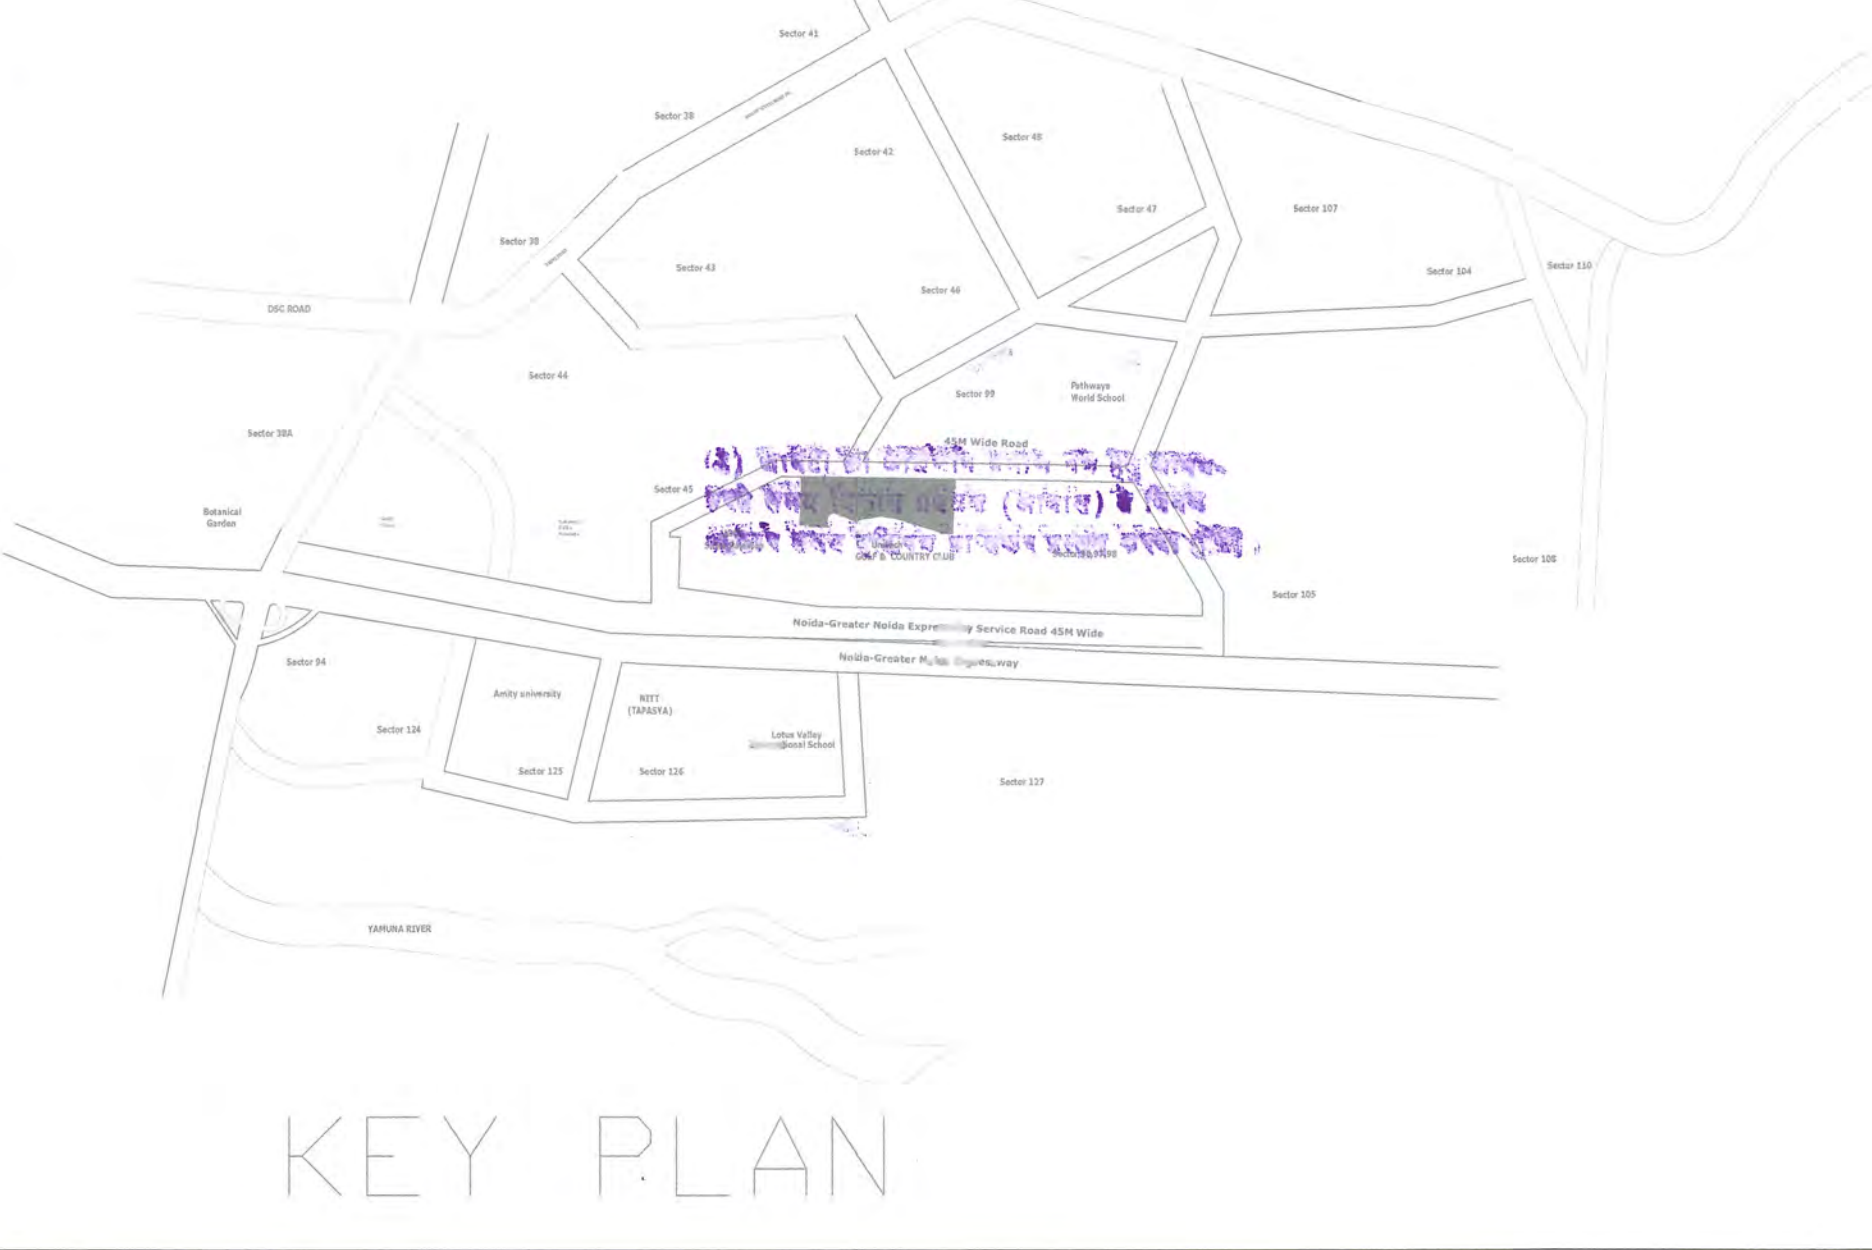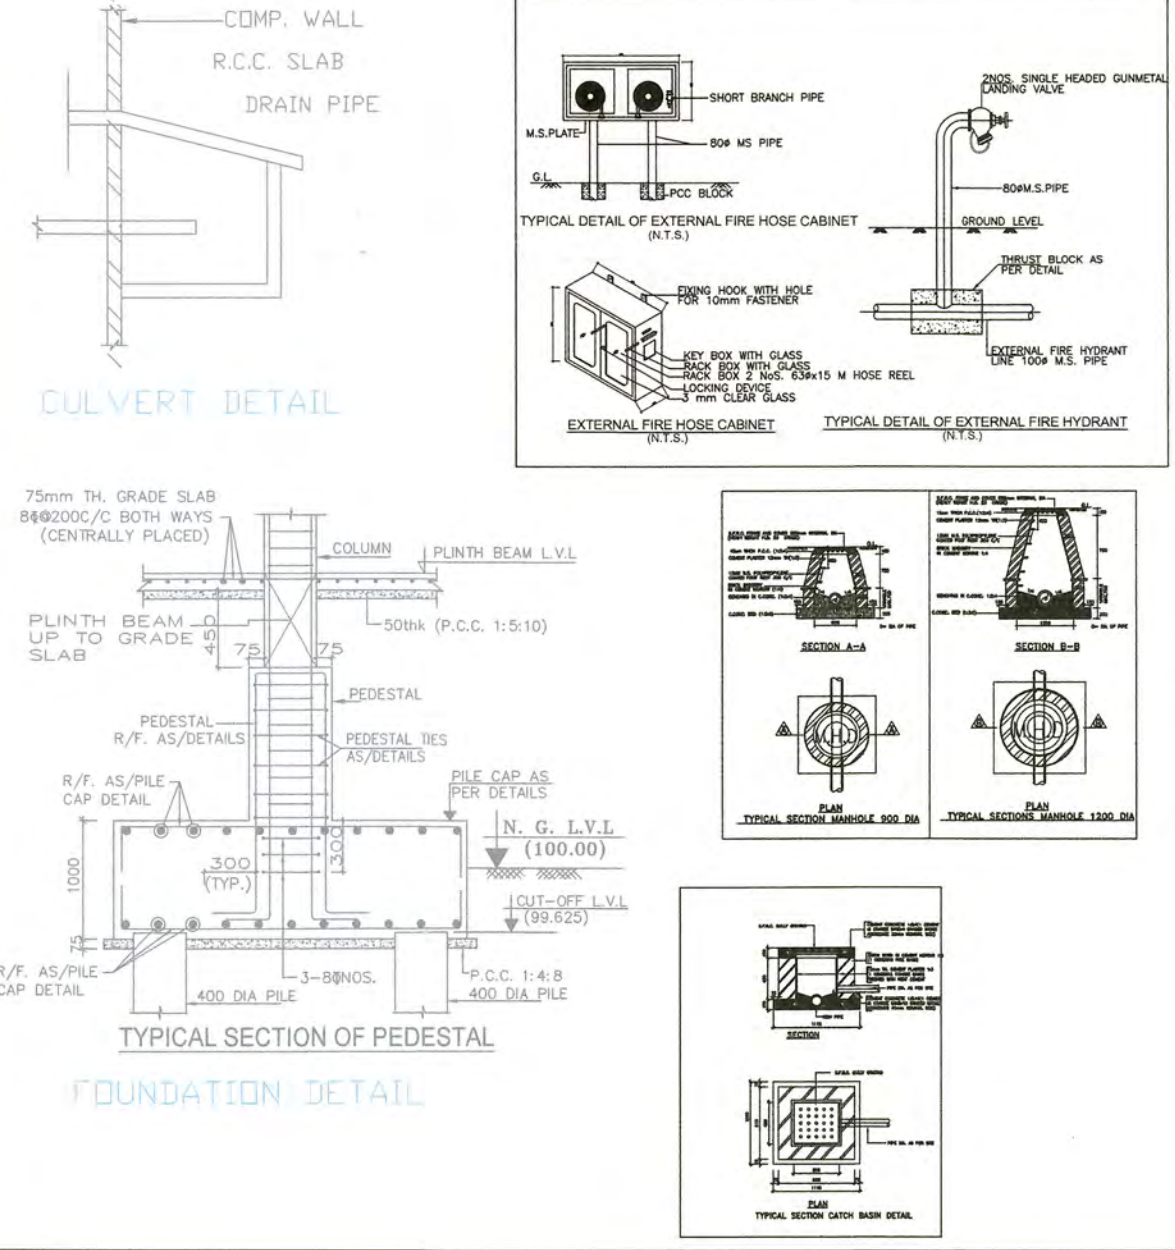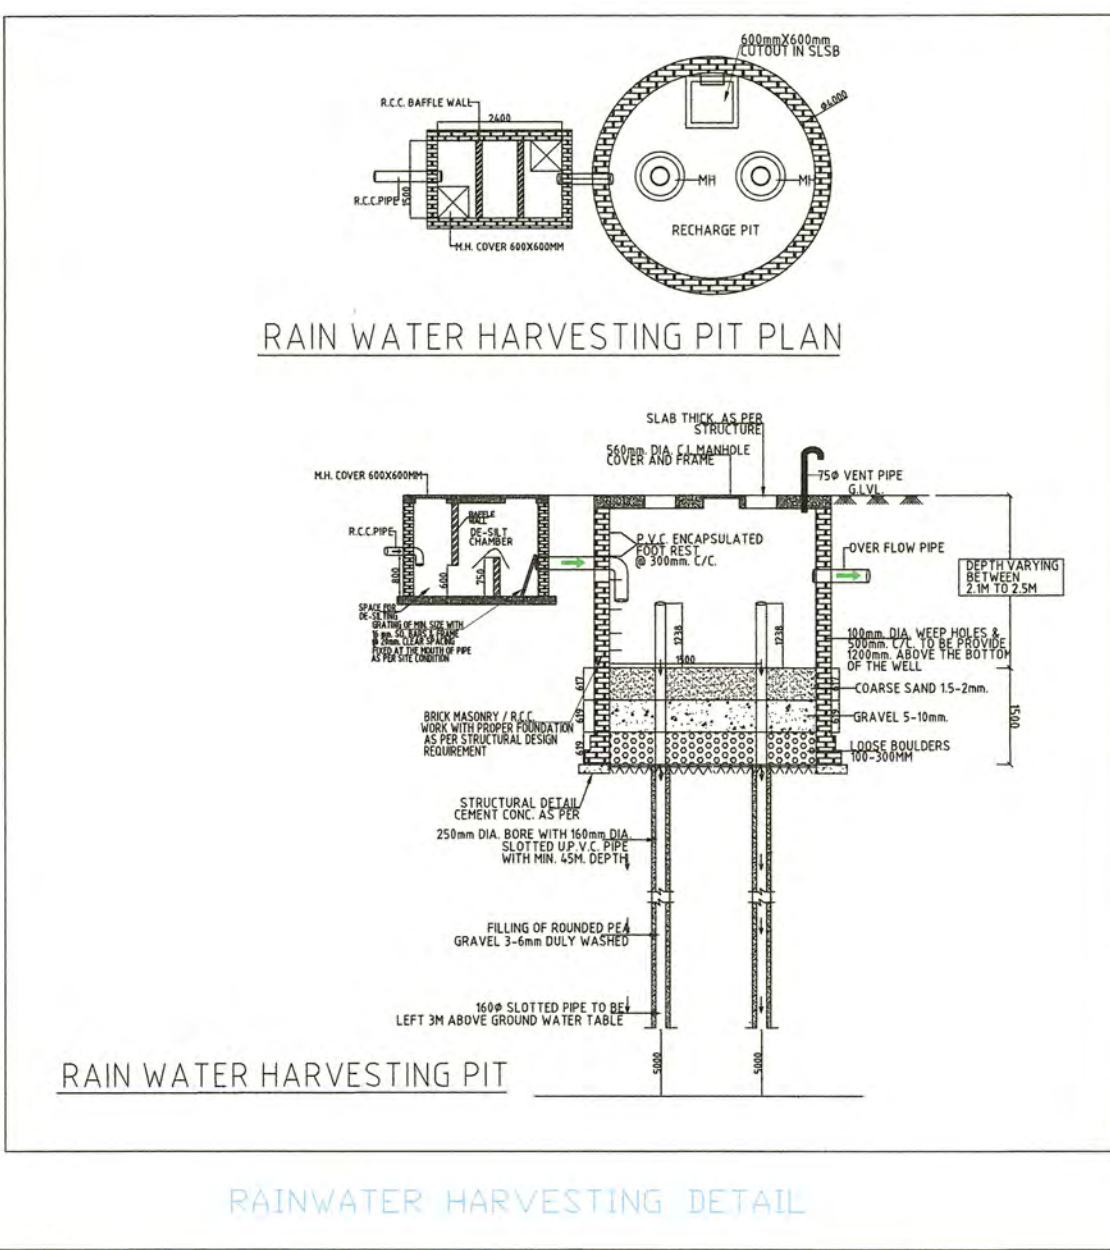

PROJECT:
HIGH RISE RESIDENTIAL DEVELOPMENT-
(AMBER & BURGUNDY)
NOIDA, UTTAR PRADESH.

CLIENT/OWNER

M/s Unitech Hi-Tech Developers Limited
8/13th Floor, Tower B, Signature Tower, South City-1,
Gurugram, 122001, Haryana

CLIENT/OWNER SIGNATURE
Sandeep Tandon
Architect
CA/97/21634

DESIGN ENGINEERING PROJECT MANAGEMENT CONSULTANTS
VYOM
2 Shambhu Dayal Bagh, GF, Opp. Modi Mill, Okhla Phase-3, New Delhi 110020
T: +91 11 26910018 / 0019
E: info@vyom.in W: www.vyom.in

ARCHITECT'S SIGNATURE
VAIBHAV BHARGALE
CA/2008/38188

TITLE: AMBER & BURGUNDY

SUB TITLE: SITE LAYOUT PLAN

ORIENTATION	DRAWING NO.	REVISION
	VYM-UGCC-AMB/BUR-SD-001	R.A
SCALE		SHEET
1:750		AO